


ELEVATION DETAILS WORKSHEET

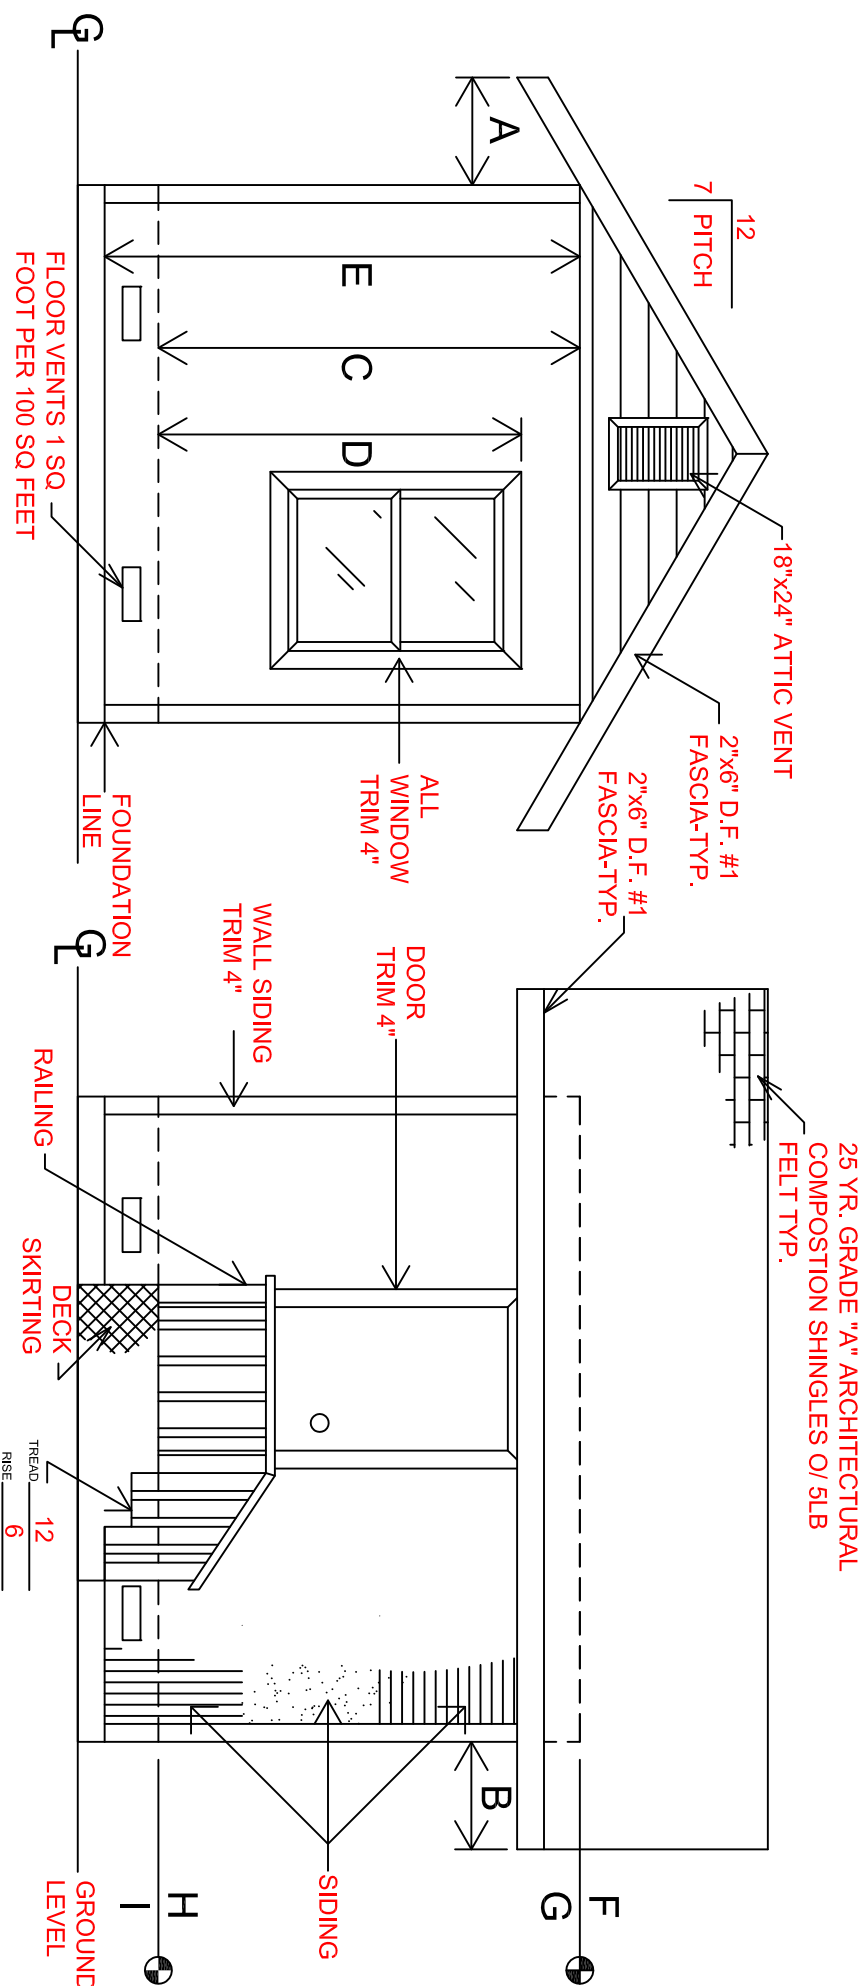

A	2'-0"	D	6'-8"	G	9'-0"
B	2'-0"	E	9'-0"	H	FLOOR
C	8'-0"	F	CEILING	I	1'-0"

NAME:	COURSE:	DATE:	SEAT:	PER: