
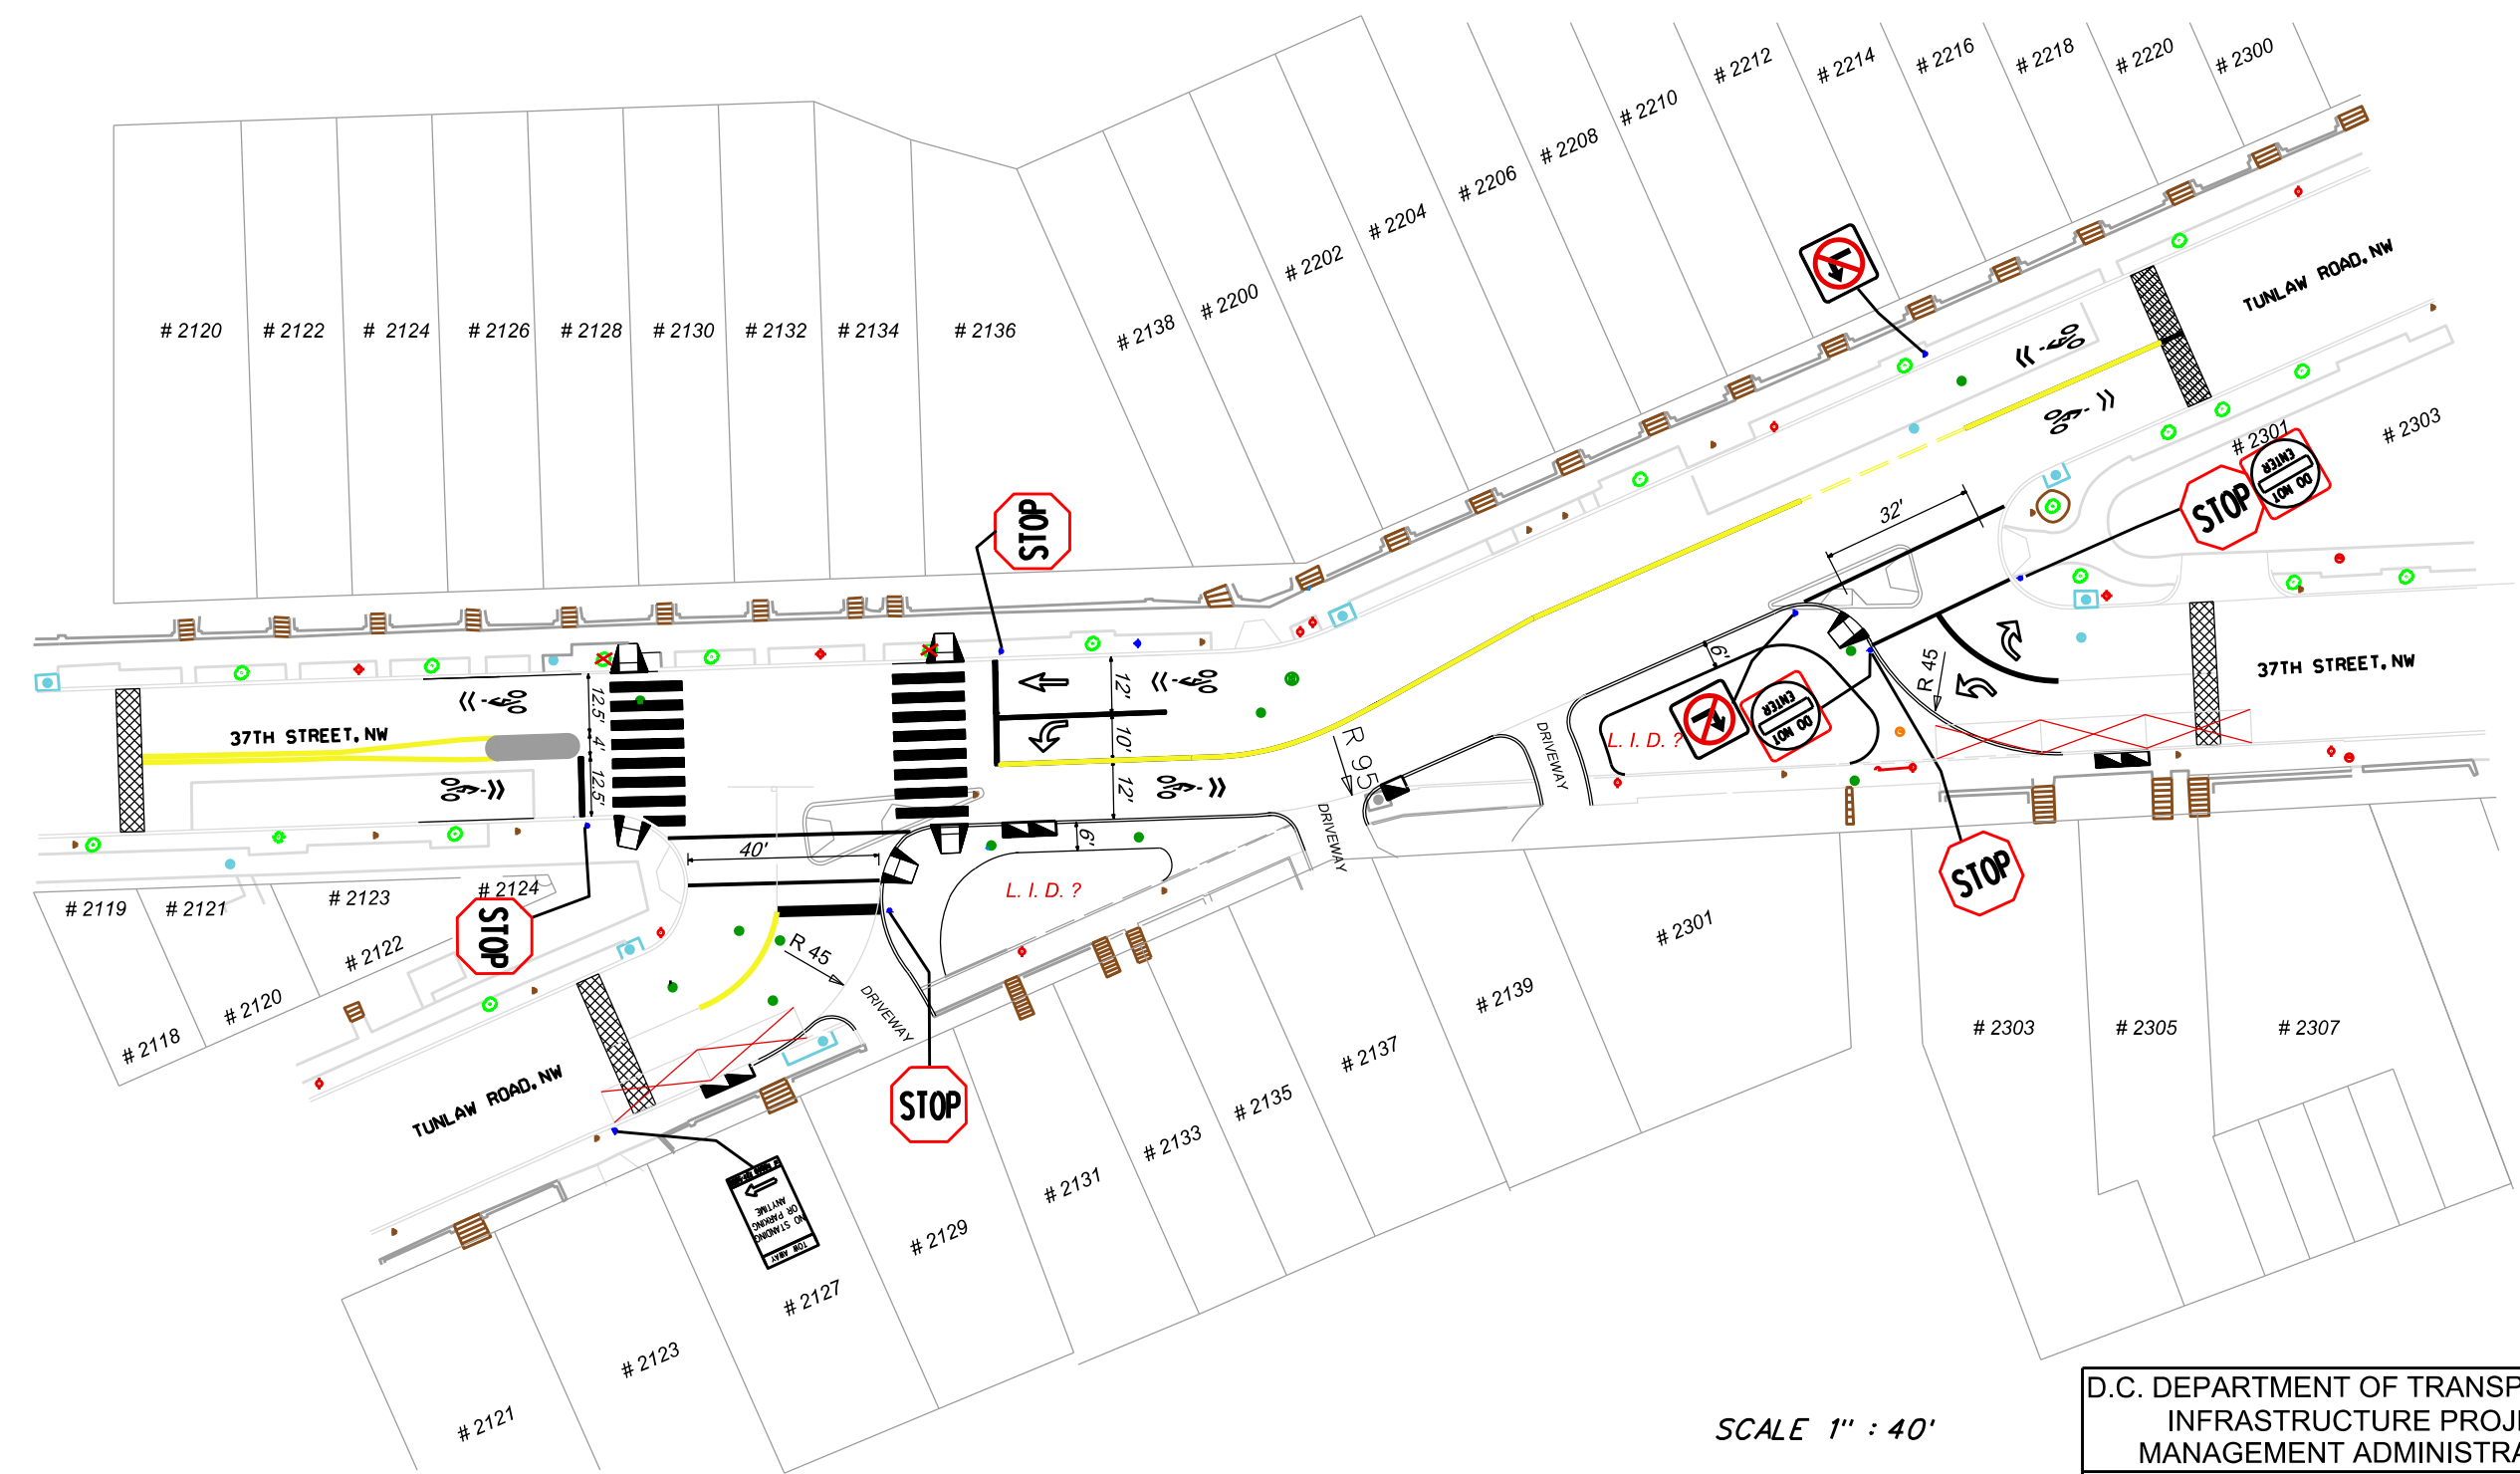


F.H.W.A. REG. NO.	STATE D.C.	FED. AID PROJECT NO.	SHEET NO.	TOTAL SHEETS

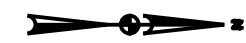

SCALE 1" : 40'

D.C. DEPARTMENT OF TRANSPORTATION  
INFRASTRUCTURE PROJECT  
MANAGEMENT ADMINISTRATION

RECONSTRUCTION OF  
37TH ST. & TUNLAW RD., N.W.

PRELIMINARY PLAN

DISTRICT OF COLUMBIA  
DEPARTMENT OF TRANSPORTATION

NO.	DESCRIPTION	NAME	DATE

PROJECT ENG.	_____
DESIGNED BY	_____
CHECKED BY	_____
DRAWN BY	_____
PROJECT MGR.	_____
DATE	AUG 7, 2012
FILE	_____
SHEET	OF 18